



BUILDING ENVELOPE SCHEDULE
(To be read in conjunction with Restriction B)

PS709369X

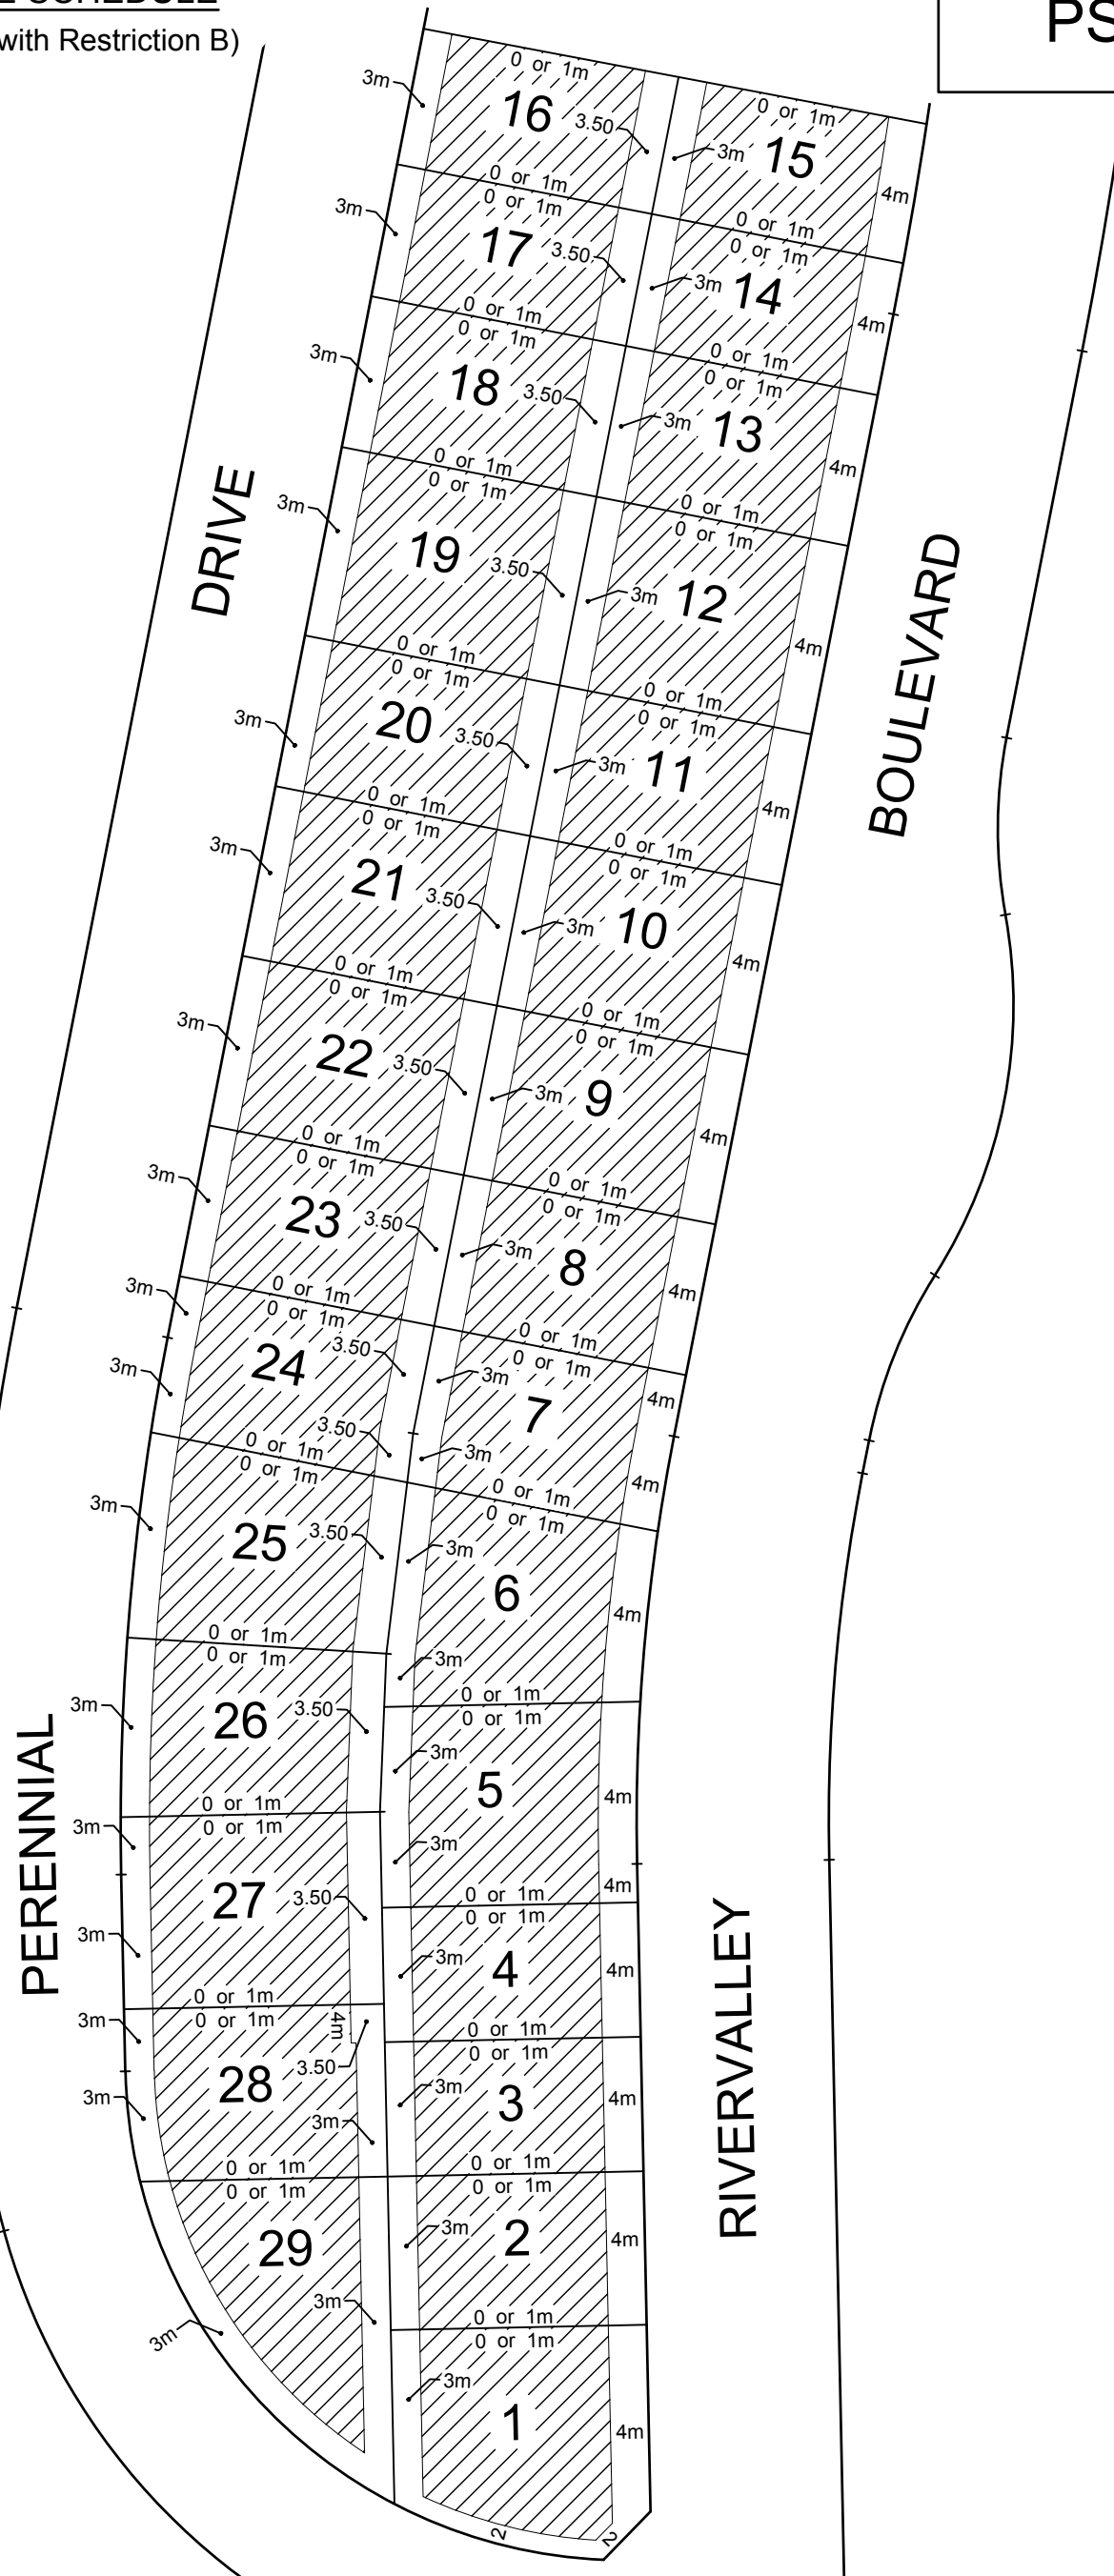

Urban Development | Built Environments | Infrastructure
8 / 270 Ferntree Gully Road, Notting Hill, Victoria, 3168
Tel: 61 3 9501 2800 | Web: taylorstds.com.au

SCALE
1:750

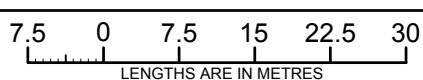

ORIGINAL SHEET
SIZE: A3

Ref. 02044-7A
Ver. 18

SHEET 9

Licensed Surveyor:

MARK JAMES SOMMERVILLE / Version No 18