

BUILDING ENVELOPE SCHEDULE

(To be read in conjunction with Restriction B)

PS740161W

MINERAL

TERRACE




DRIVE

BOULEVARD

PERENNIAL


RIVERVALLEY

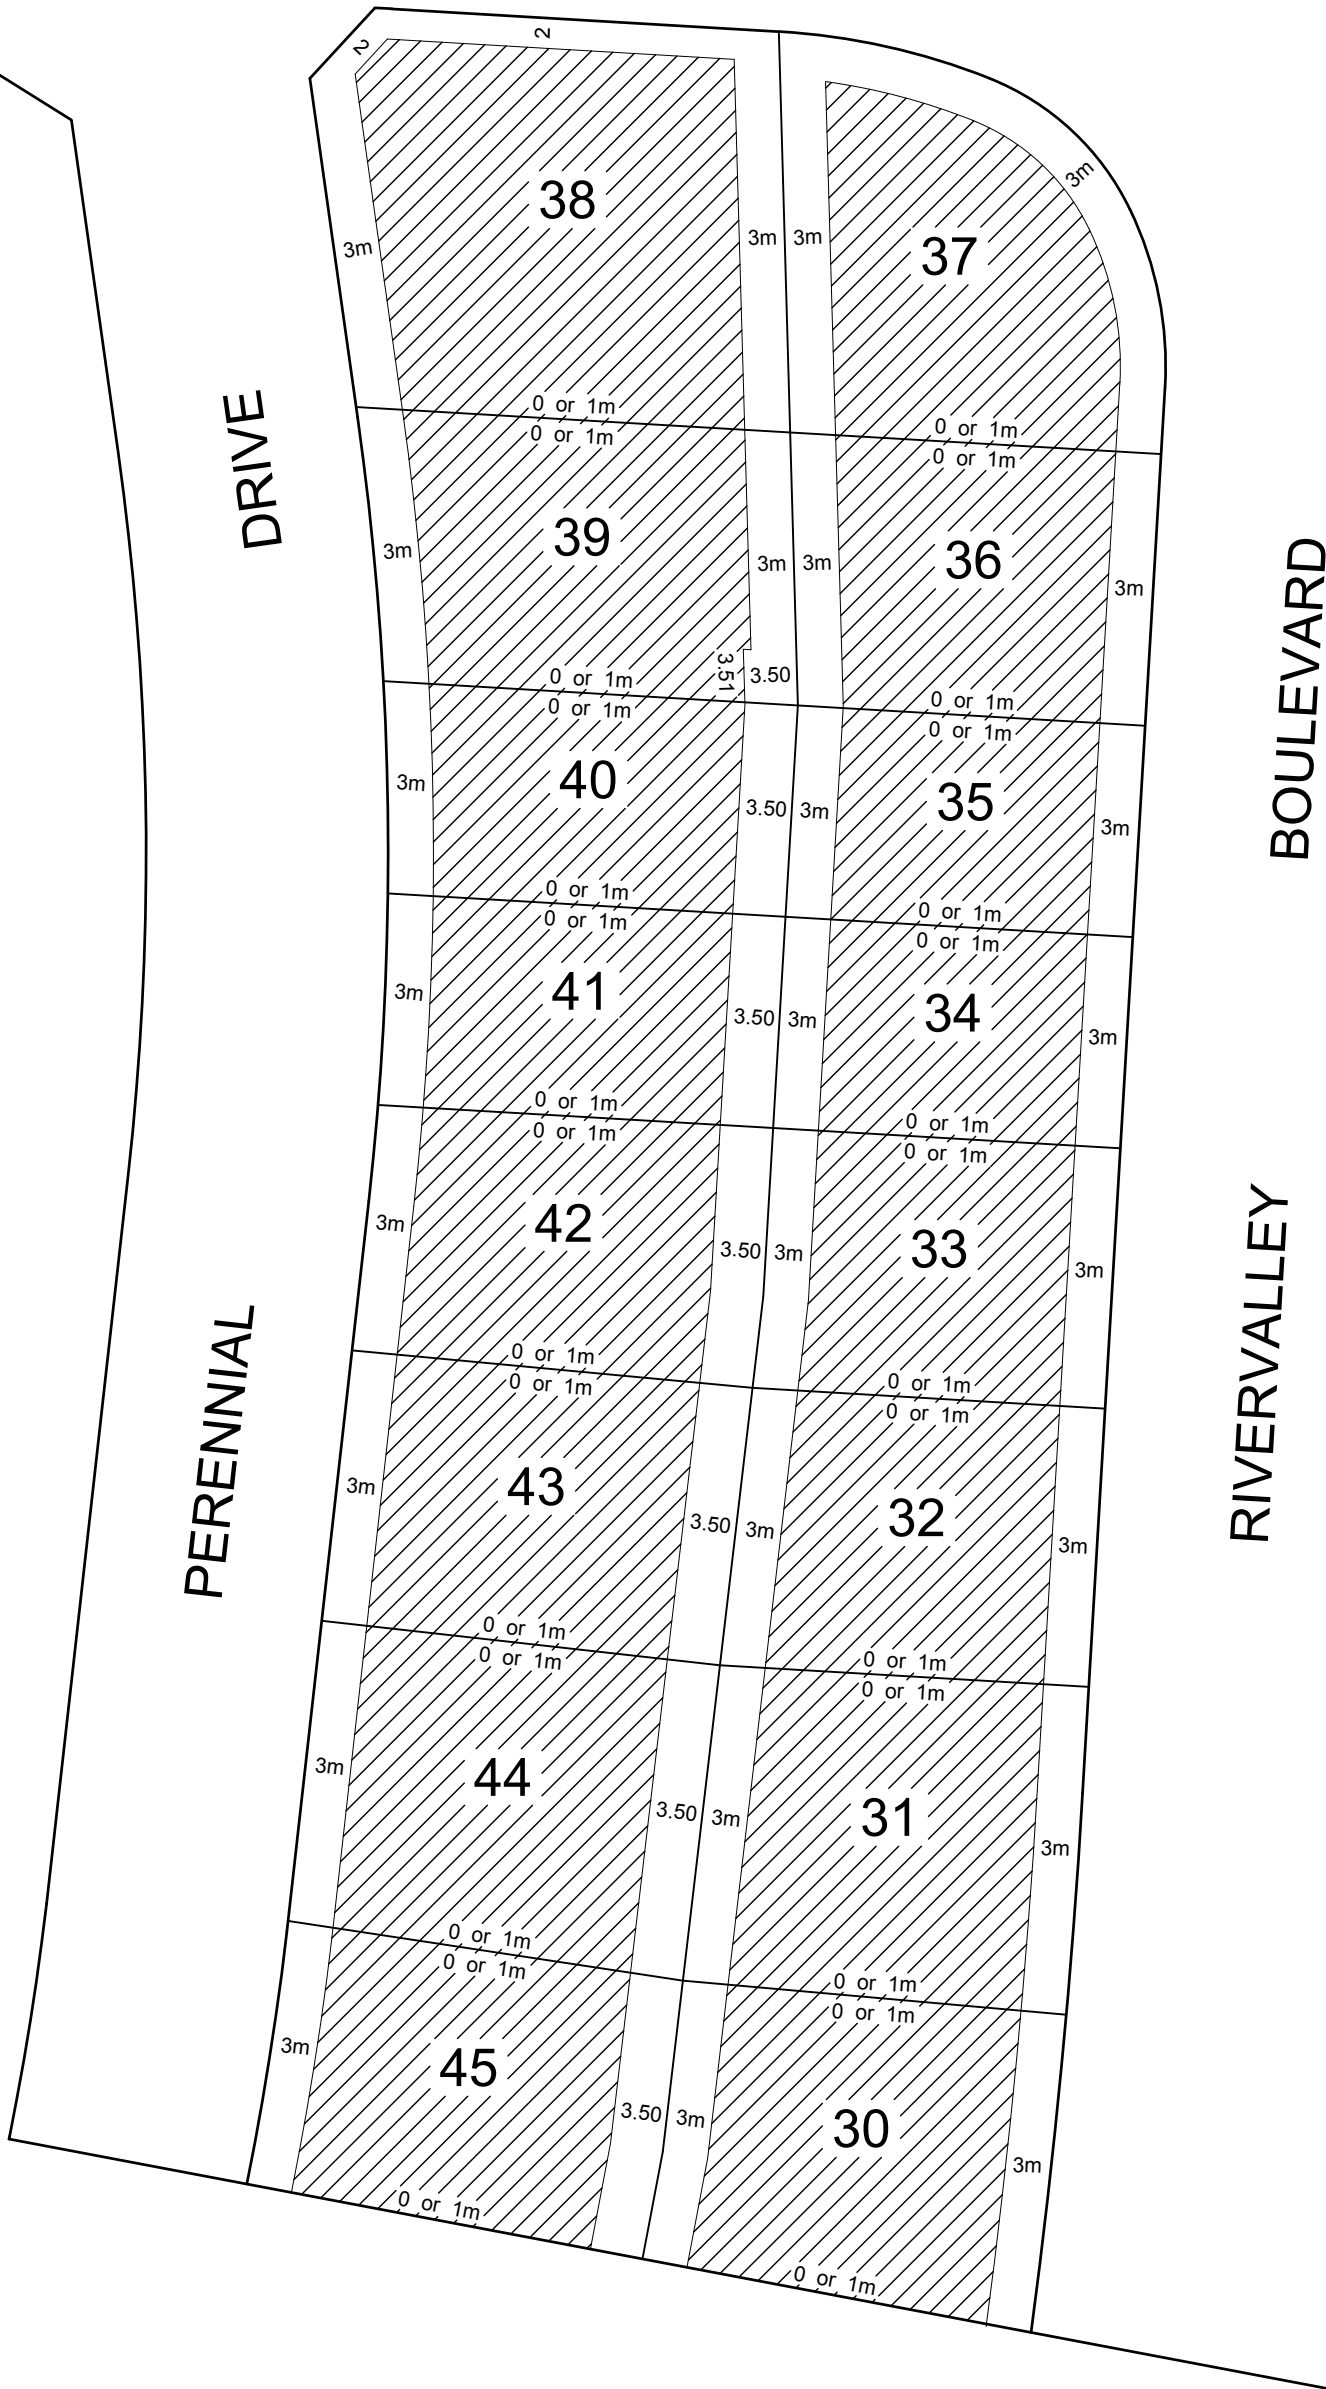

TAYLORS

Urban Development | Built Environments | Infrastructure
 8 / 270 Ferntree Gully Road, Notting Hill, Victoria, 3168
 Tel: 61 3 9501 2800 | Web: taylorstds.com.au

SCALE
1:500

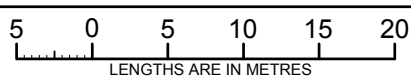

ORIGINAL SHEET
SIZE: A3

Ref. 02044-S7B
Ver. 10

SHEET 12

Licensed Surveyor:

MARK JAMES SOMMERVILLE / Version No 10